
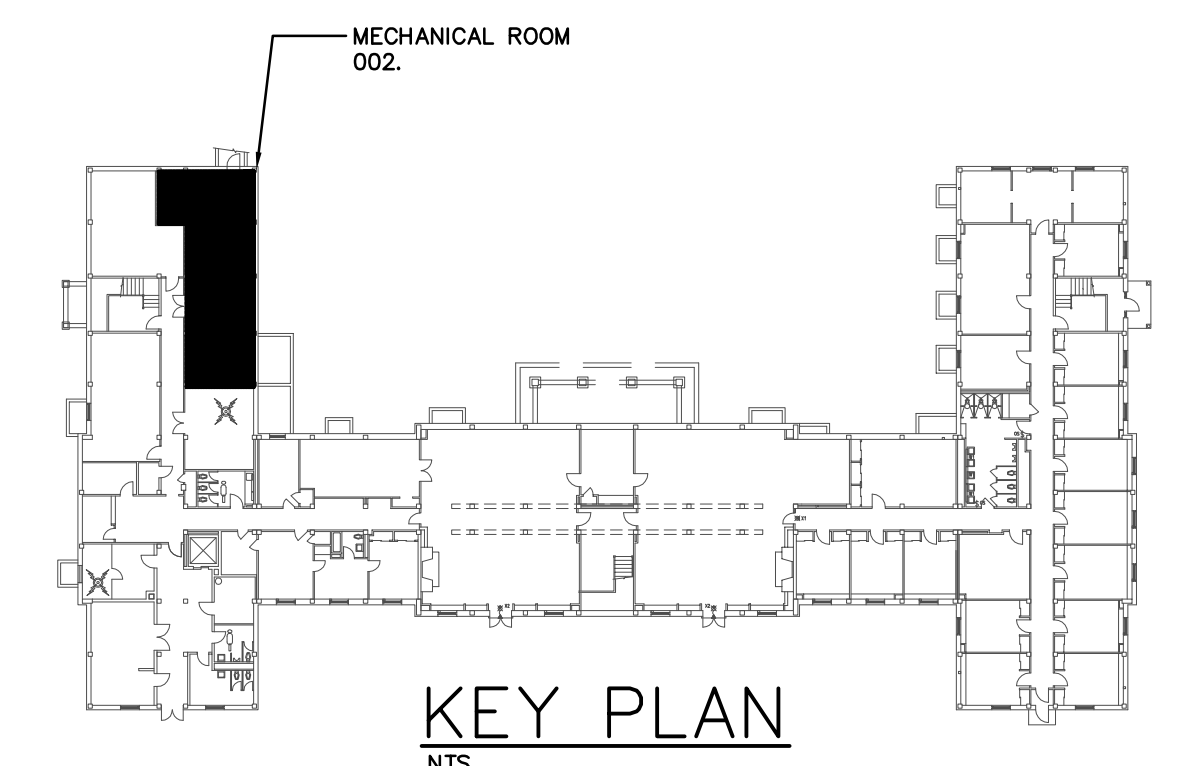



 ENLARGED GROUND FLOOR  
MECHANICAL ROOM PLAN  
SCALE: 1/4"=1'-0"

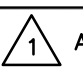

 NEW SHEET

DATE	DESCRIPTION
3-24-22	 ADDENDUM 2
3-4-22	ISSUED FOR BID AND PERMIT

H-200-21380.DWG  
ASSOCIATE ENGINEER  
**PRATER**  
Engineering Associates, Inc.  
6130 Wilcox Road  
Dublin, Ohio 43016 (614) 766 4886  
FAX: (614) 766 2354

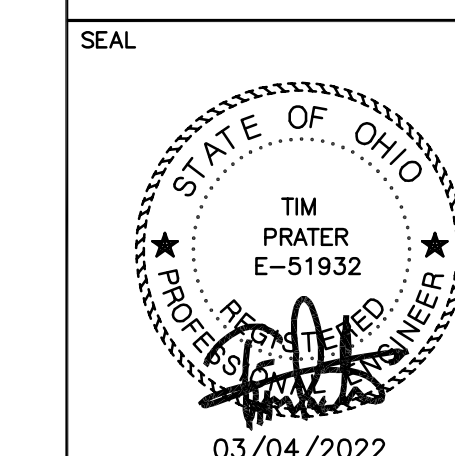

MIAMI UNIVERSITY  
EMERSON HALL  
VENTILATION IMPROVEMENTS

PREPARED FOR  
MIAMI UNIVERSITY  
PHYSICAL FACILITIES DEPARTMENT  
OXFORD, OH

PREPARED BY  
PRATER ENGINEERING ASSOCIATES  
6130 WILCOX ROAD, DUBLIN, OHIO 43016

SHEET TITLE	SHEET NO.
ENLARGED GROUND FLOOR MECHANICAL ROOM PLAN	<b>H-201</b>

SCALE	DATE	DESIGNED BY	CHECKED BY
AS NOTED	03/04/2022	ARP	TP